



DIAMETER

∅ 1,5m/ 4.9'

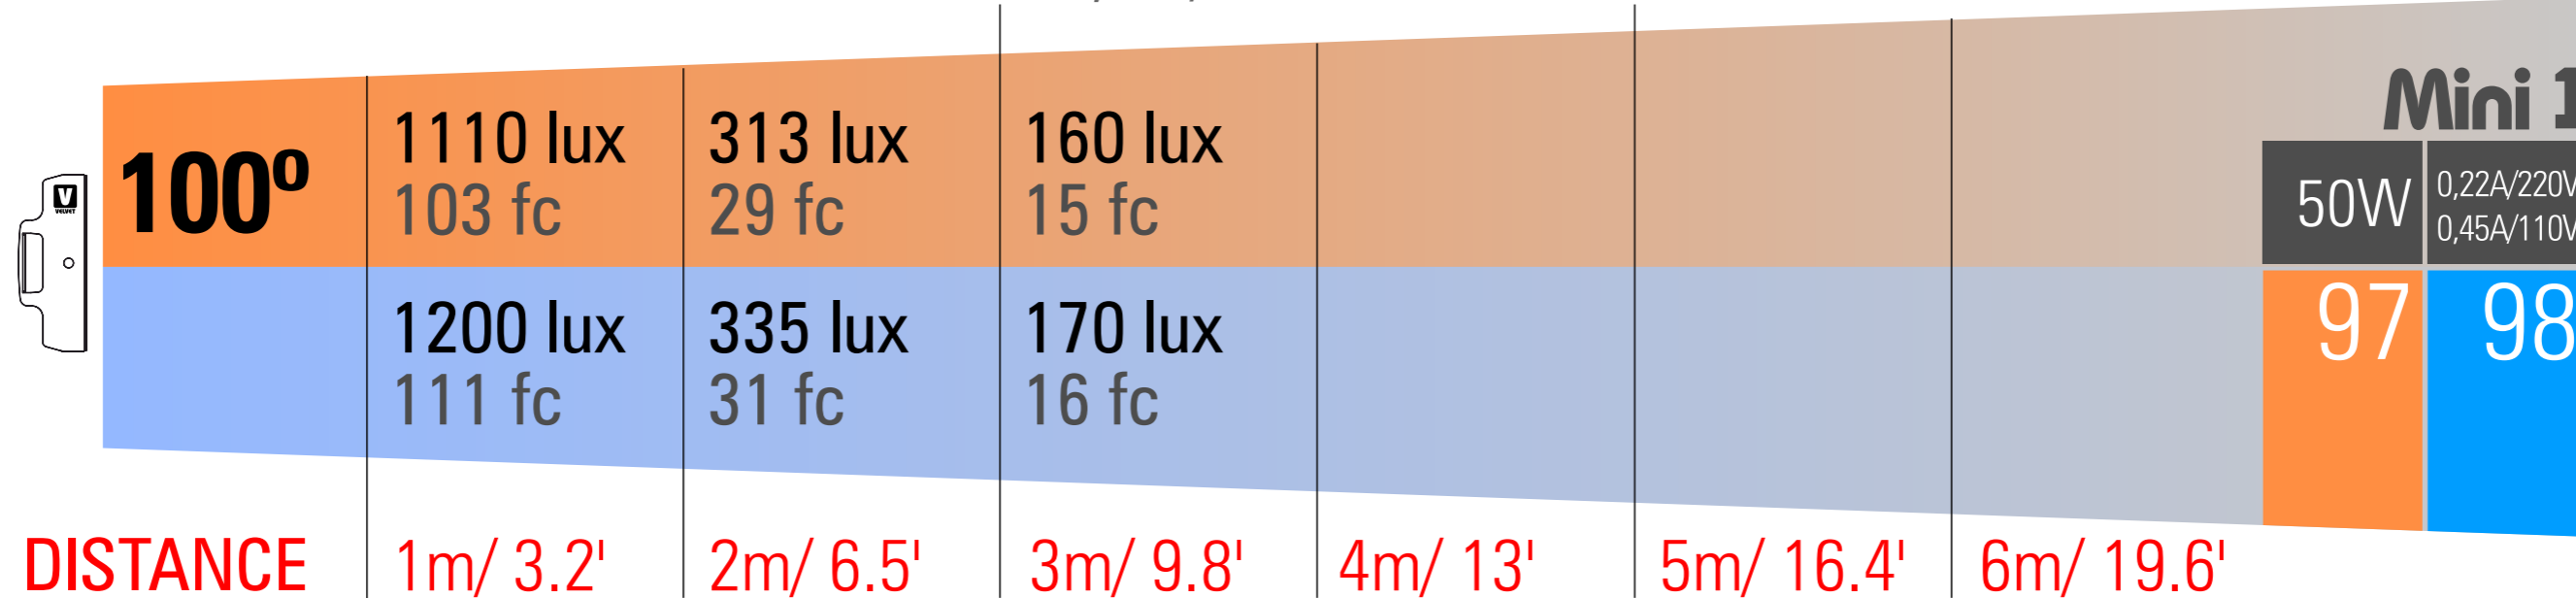

DIAMETER



∅ 2,8/ 9.1'

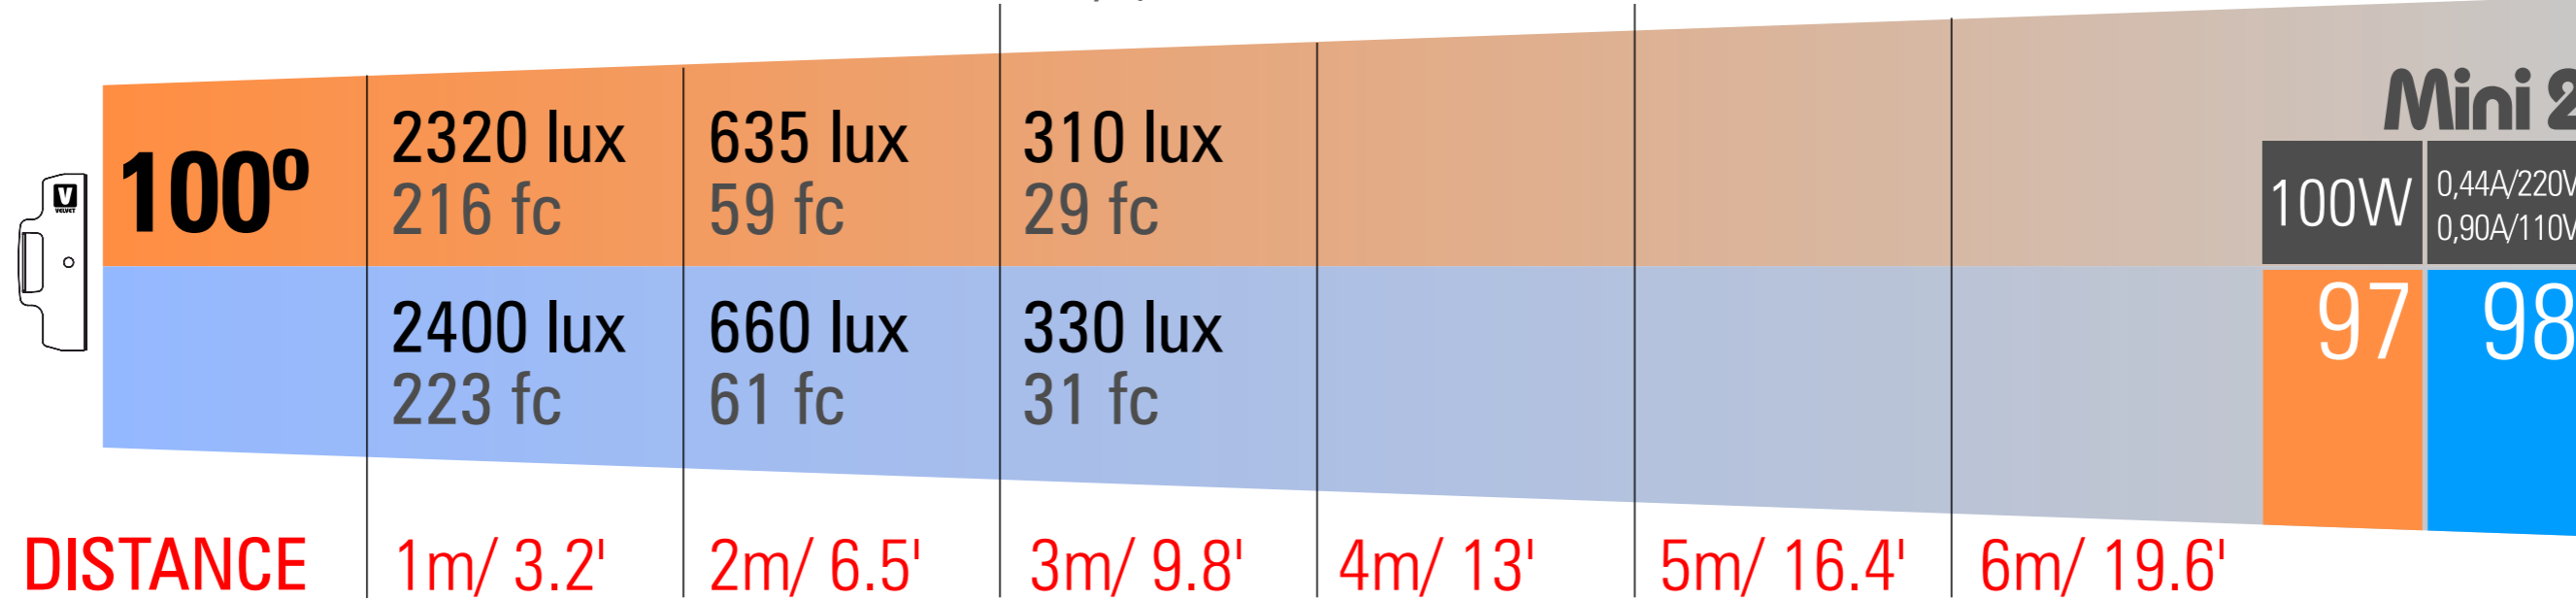


DIAMETER

∅ 4,8/ 15.7'

∅ 8m/ 26.2'

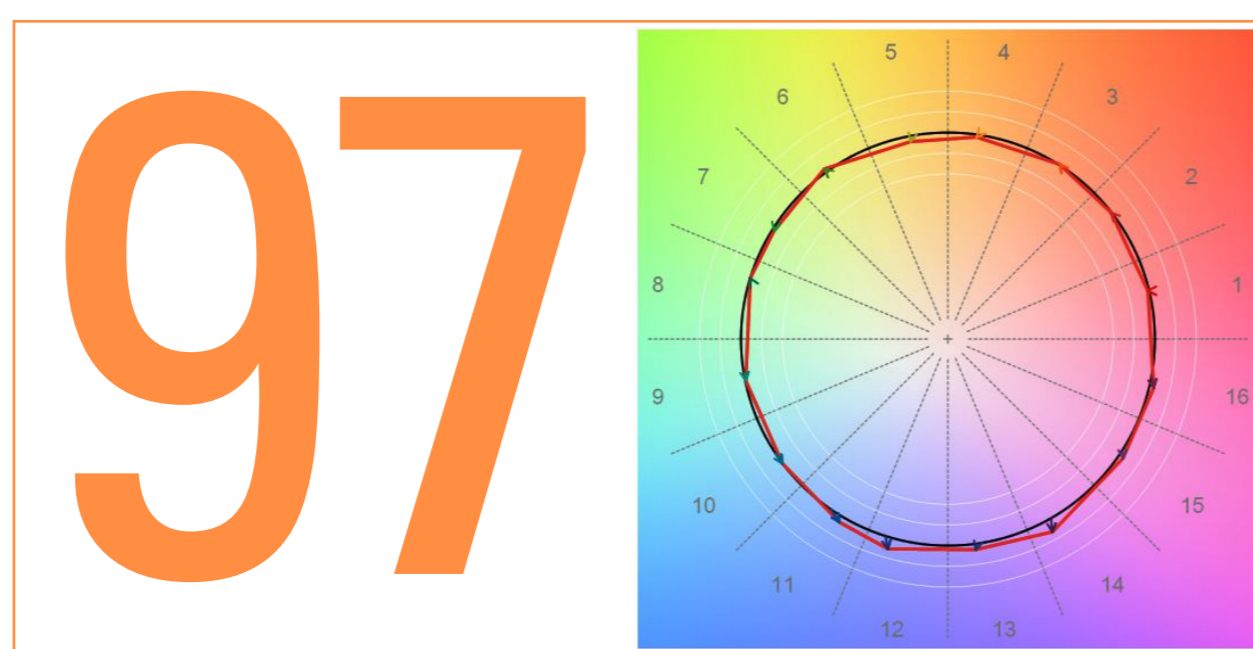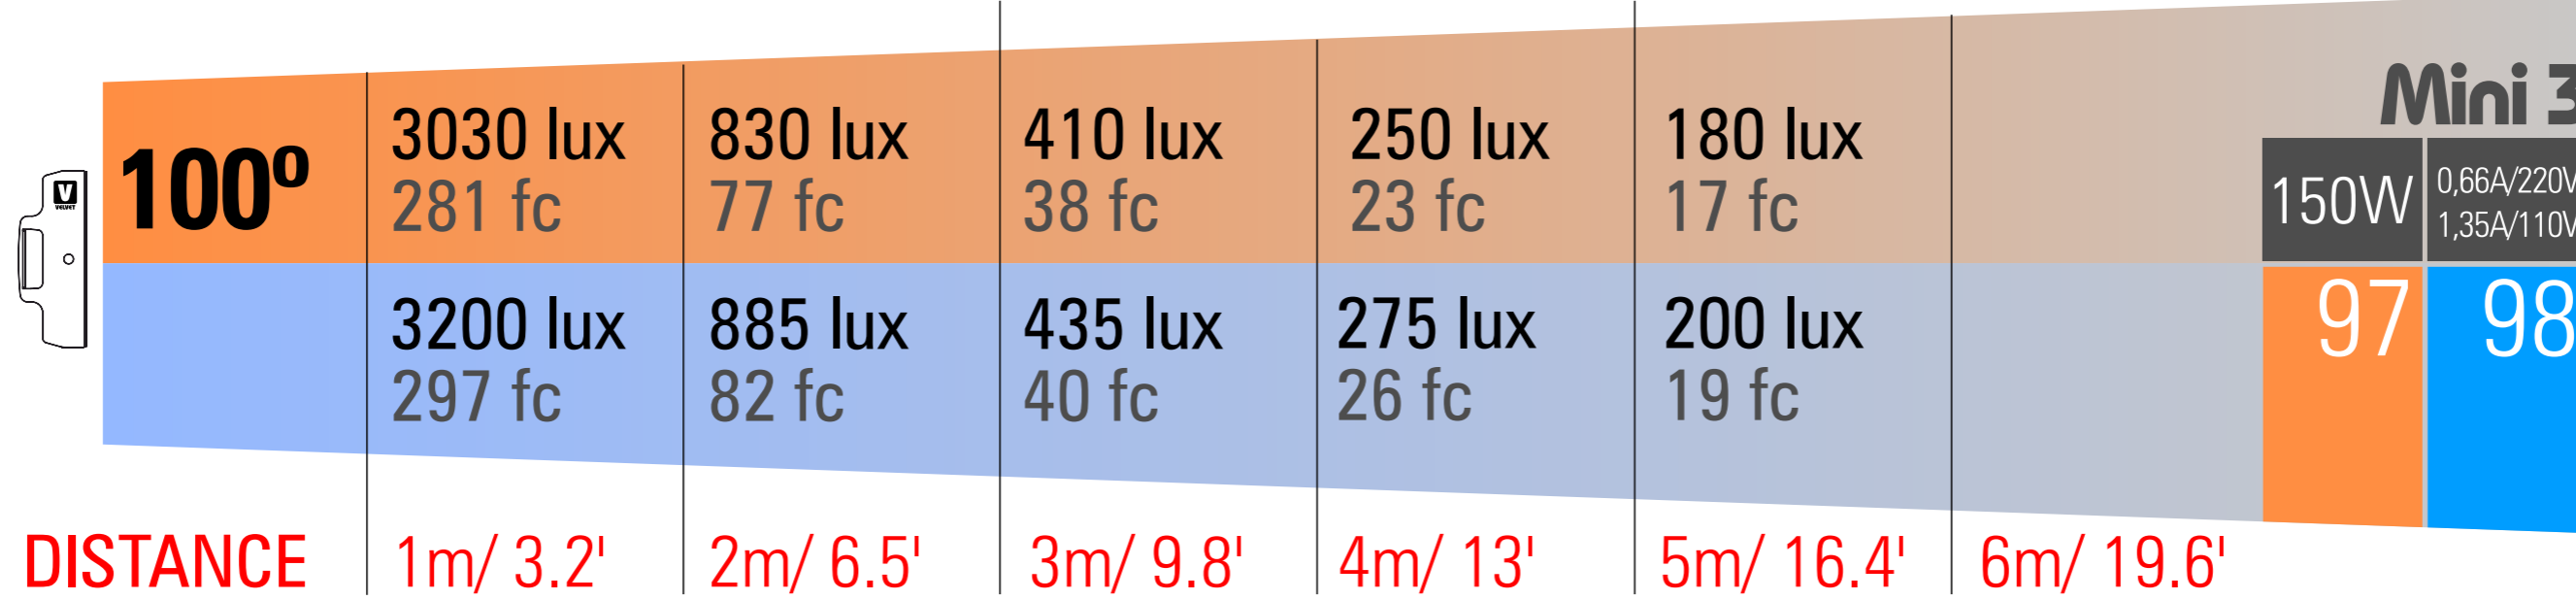

CCT 3343K. SSI PLANK 3200K=83

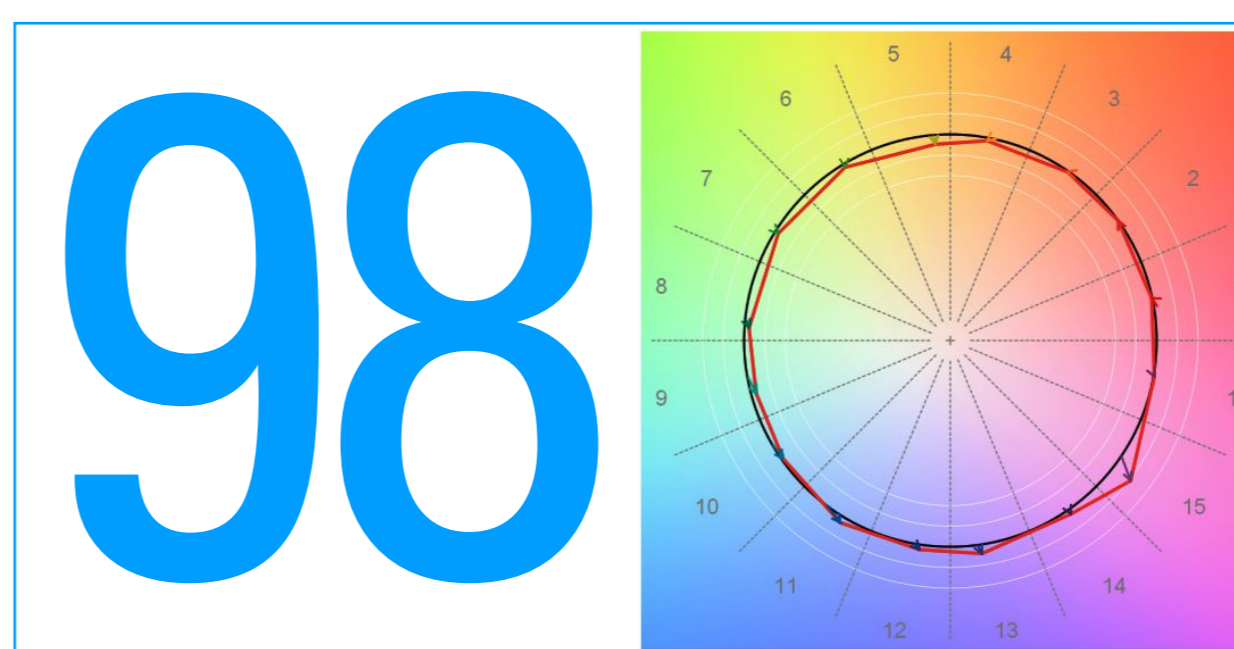

CCT 6000K. SSI CIE D 5600K=71

